


RECORDED BY PART NUMBER 6551

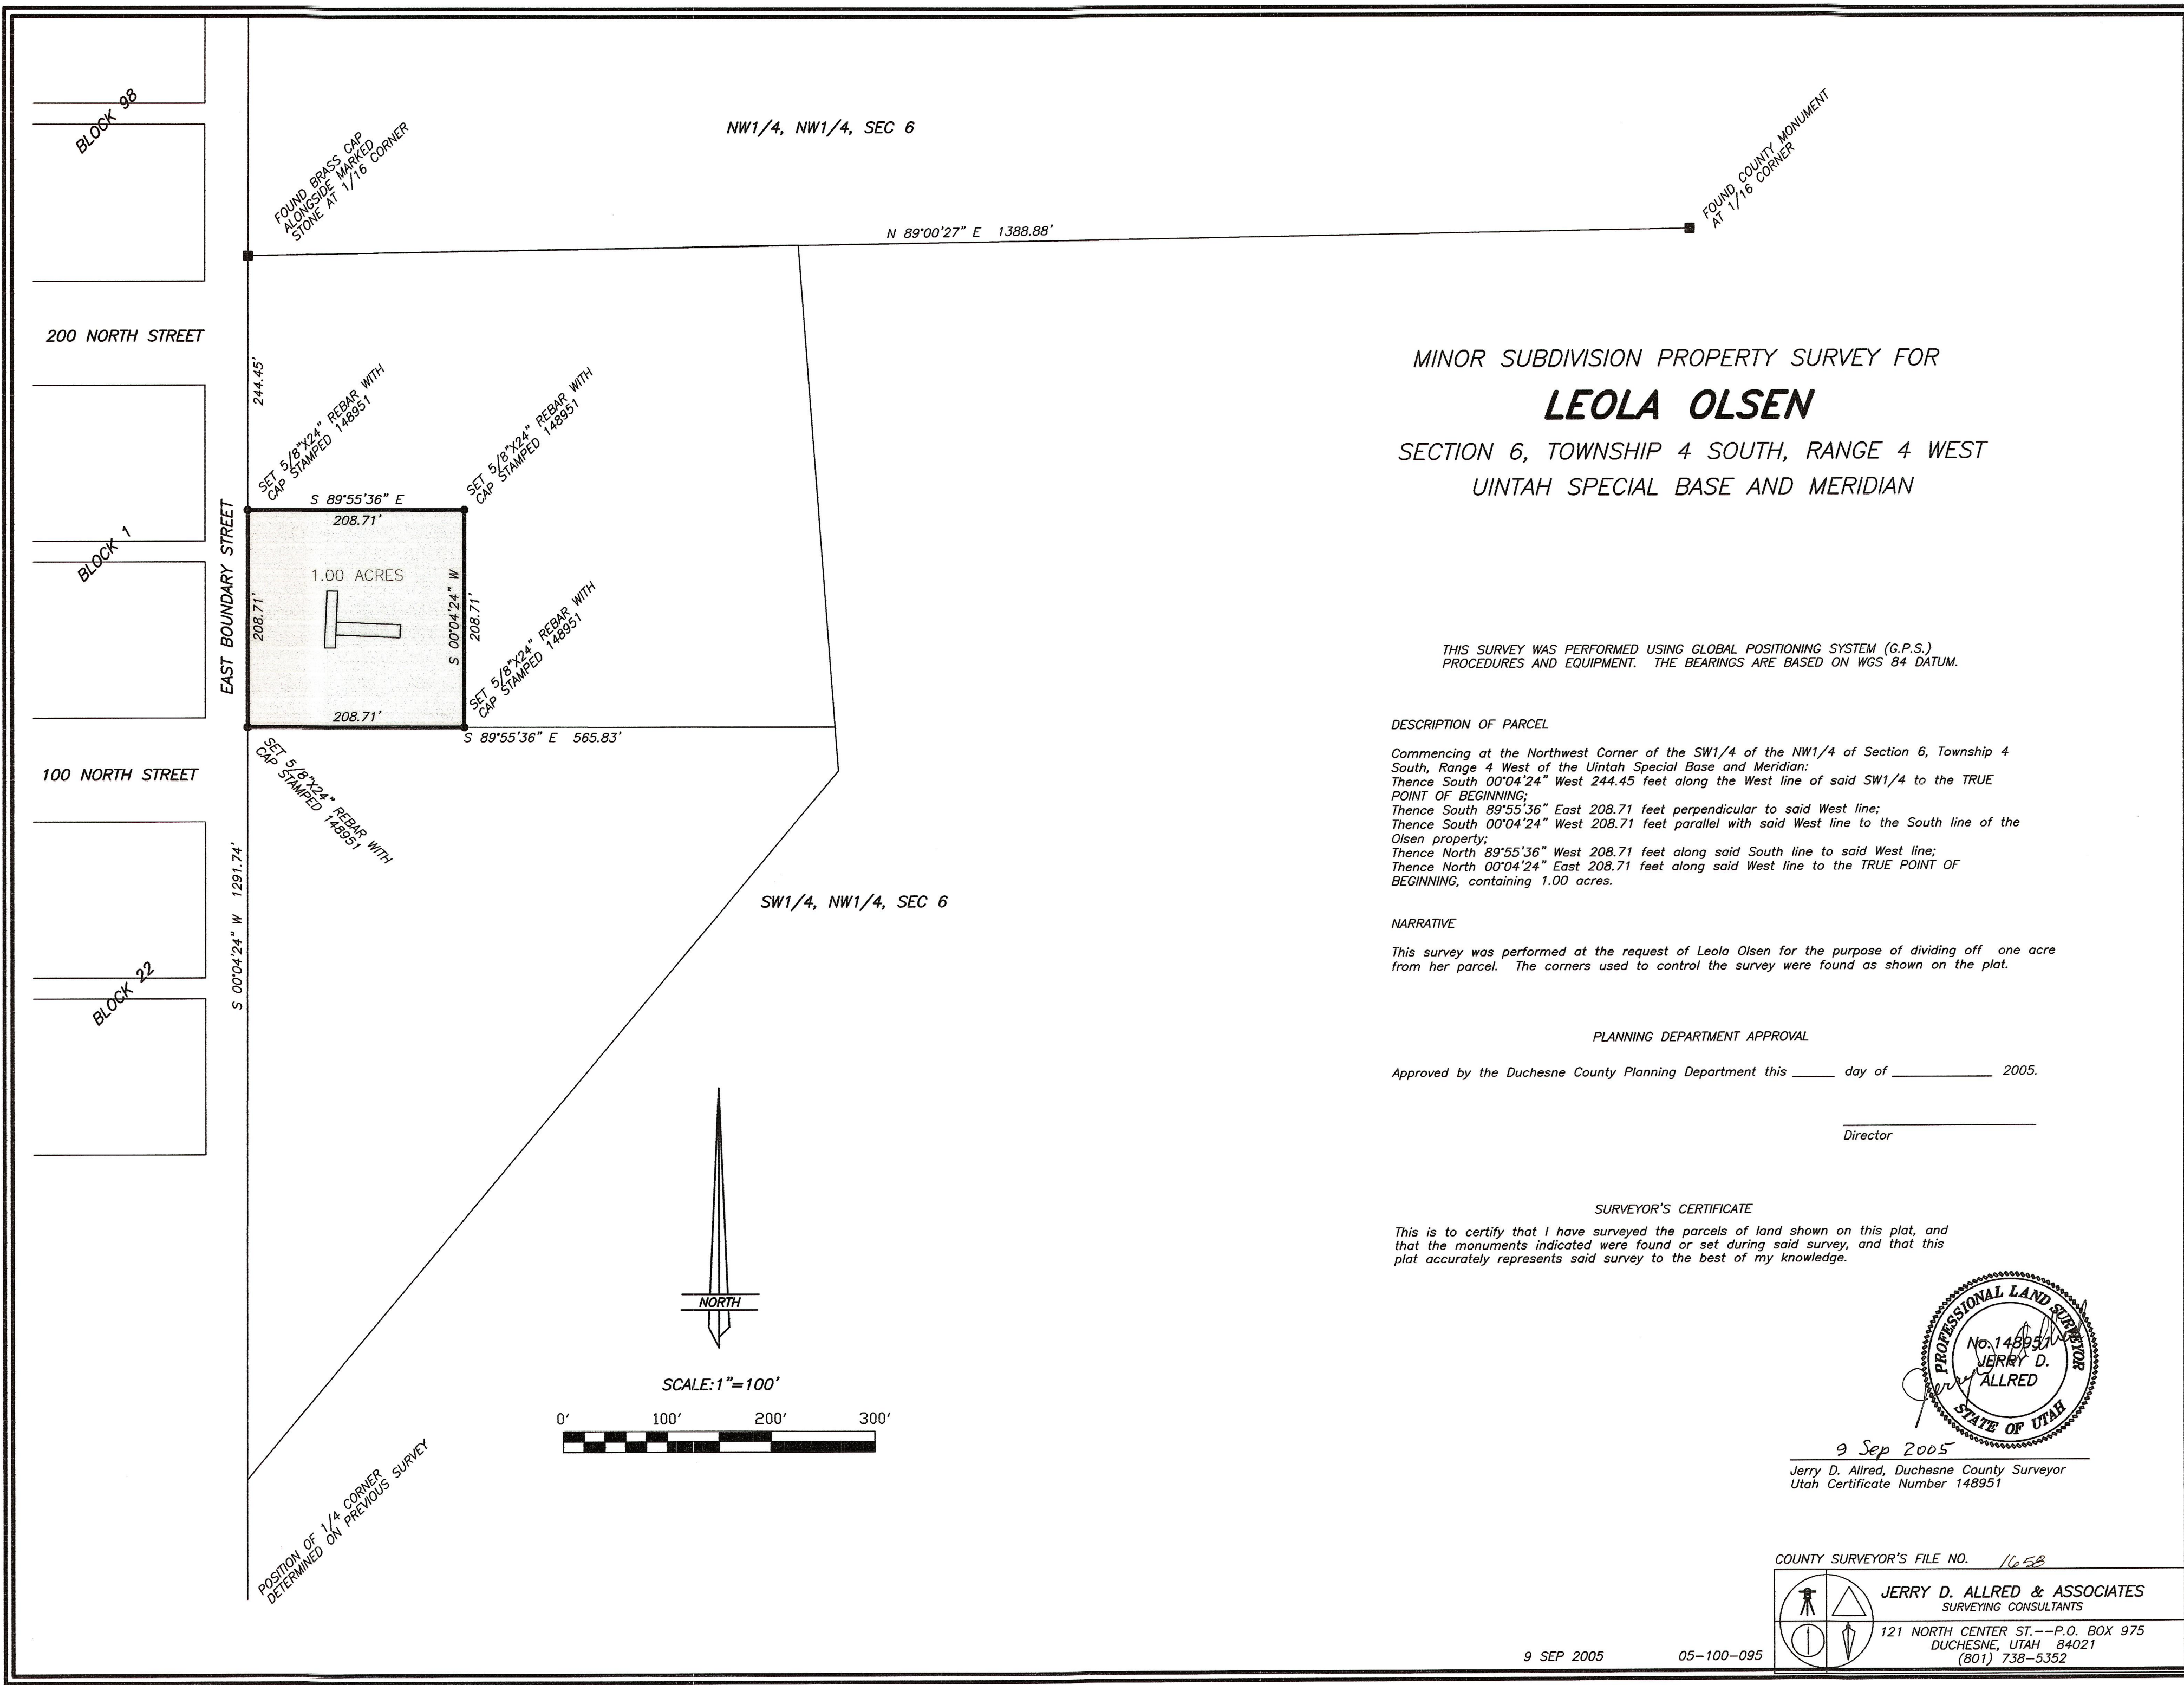

MINOR SUBDIVISION PROPERTY SURVEY FOR
LEOLA OLSEN
SECTION 6, TOWNSHIP 4 SOUTH, RANGE 4 WEST
UINTAH SPECIAL BASE AND MERIDIAN

THIS SURVEY WAS PERFORMED USING GLOBAL POSITIONING SYSTEM (G.P.S.)
PROCEDURES AND EQUIPMENT. THE BEARINGS ARE BASED ON WGS 84 DATUM.

DESCRIPTION OF PARCEL

Commencing at the Northwest Corner of the SW1/4 of the NW1/4 of Section 6, Township 4 South, Range 4 West of the Uintah Special Base and Meridian:
Thence South 00°04'24" West 244.45 feet along the West line of said SW1/4 to the TRUE POINT OF BEGINNING;
Thence South 89°55'36" East 208.71 feet perpendicular to said West line;
Thence South 00°04'24" West 208.71 feet parallel with said West line to the South line of the Olsen property;
Thence North 89°55'36" West 208.71 feet along said South line to said West line;
Thence North 00°04'24" East 208.71 feet along said West line to the TRUE POINT OF BEGINNING, containing 1.00 acres.

NARRATIVE

This survey was performed at the request of Leola Olsen for the purpose of dividing off one acre from her parcel. The corners used to control the survey were found as shown on the plat.


PLANNING DEPARTMENT APPROVAL

Approved by the Duchesne County Planning Department this _____ day of _____ 2005.

Director


SURVEYOR'S CERTIFICATE

This is to certify that I have surveyed the parcels of land shown on this plat, and that the monuments indicated were found or set during said survey, and that this plat accurately represents said survey to the best of my knowledge.

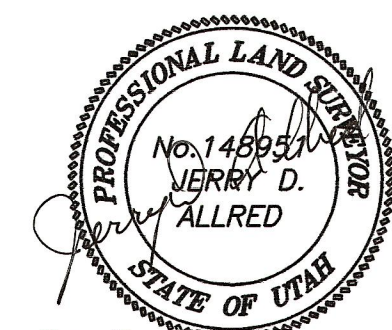

9 Sep 2005
Jerry D. Allred, Duchesne County Surveyor
Utah Certificate Number 148951

COUNTY SURVEYOR'S FILE NO. 1658

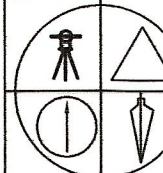

JERRY D. ALLRED & ASSOCIATES
SURVEYING CONSULTANTS
121 NORTH CENTER ST. - P.O. BOX 975
DUCESNE, UTAH 84021
(801) 738-5352

9 SEP 2005

05-100-095